



#2013-13


# Brollie Tower

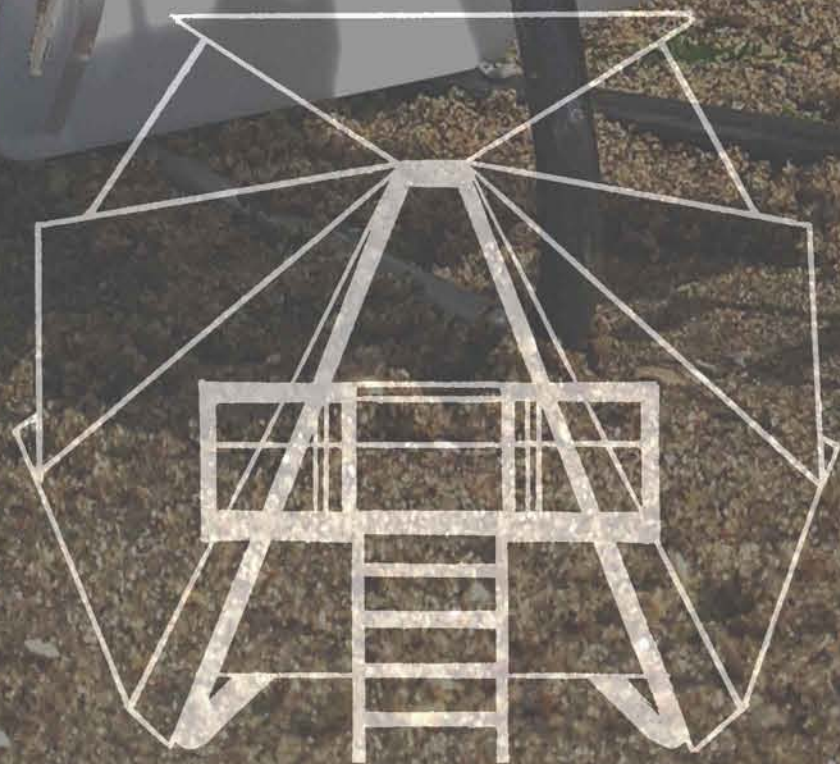


#2013-13

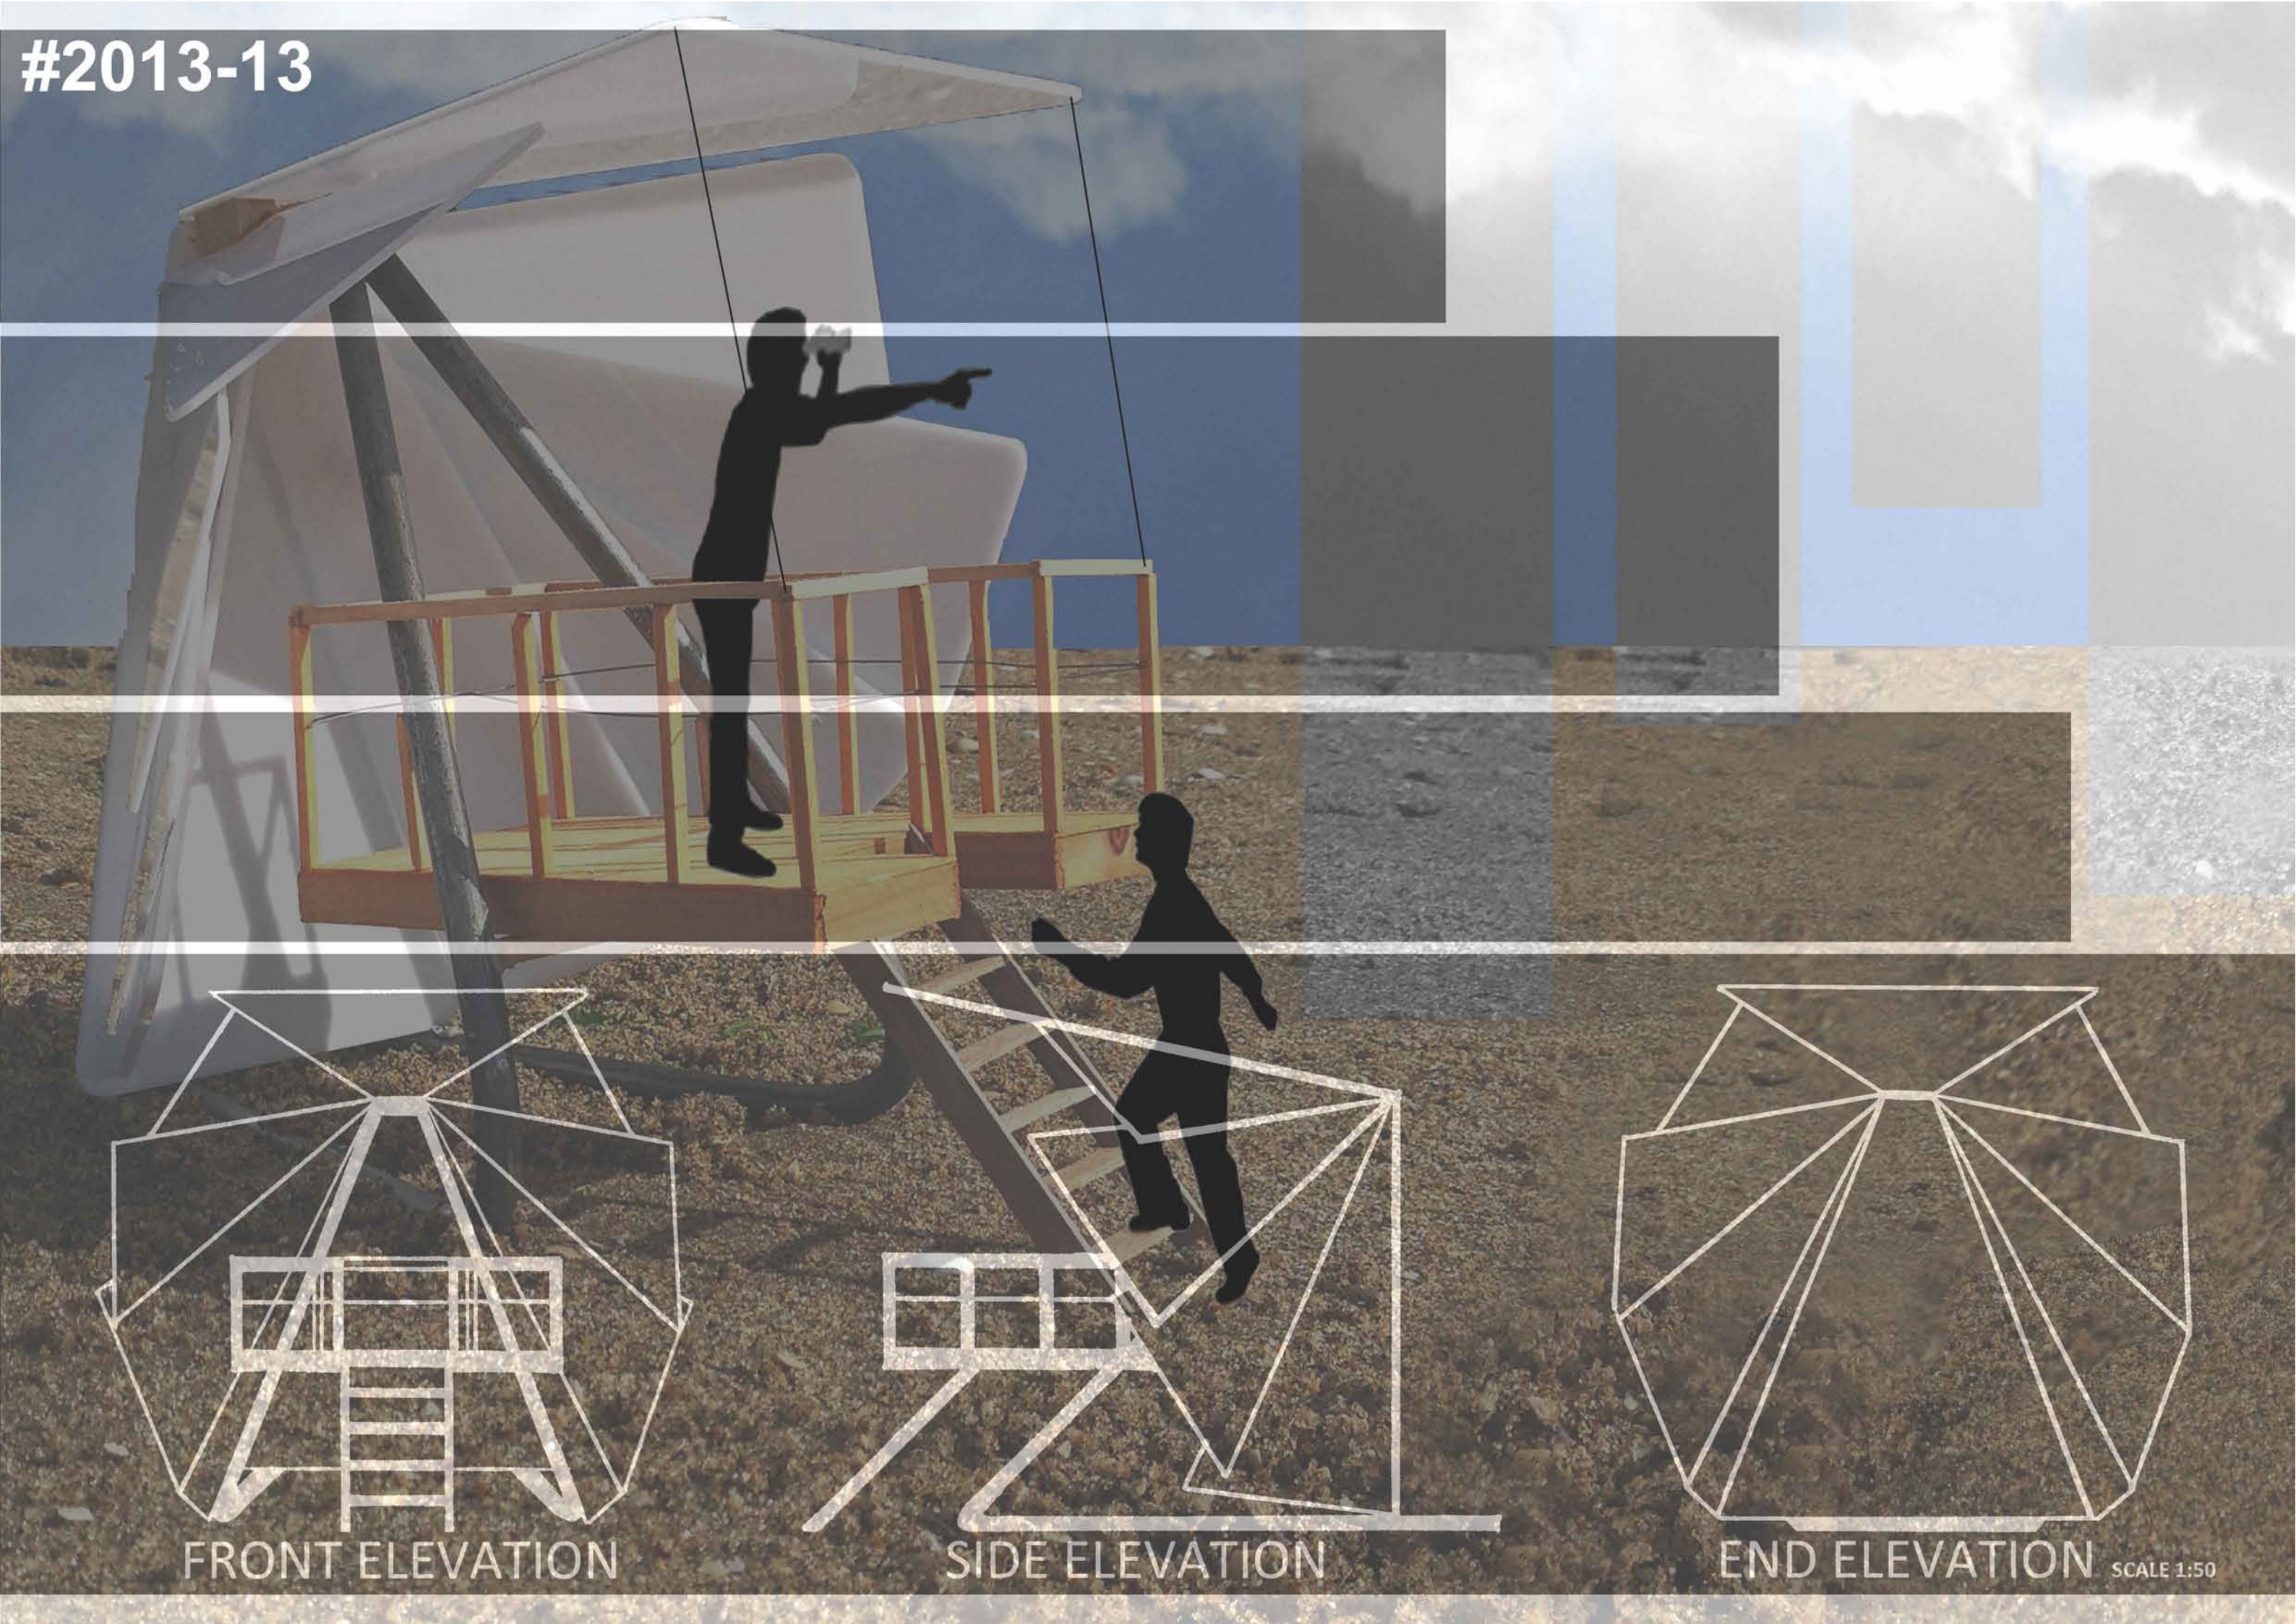

FRONT ELEVATION

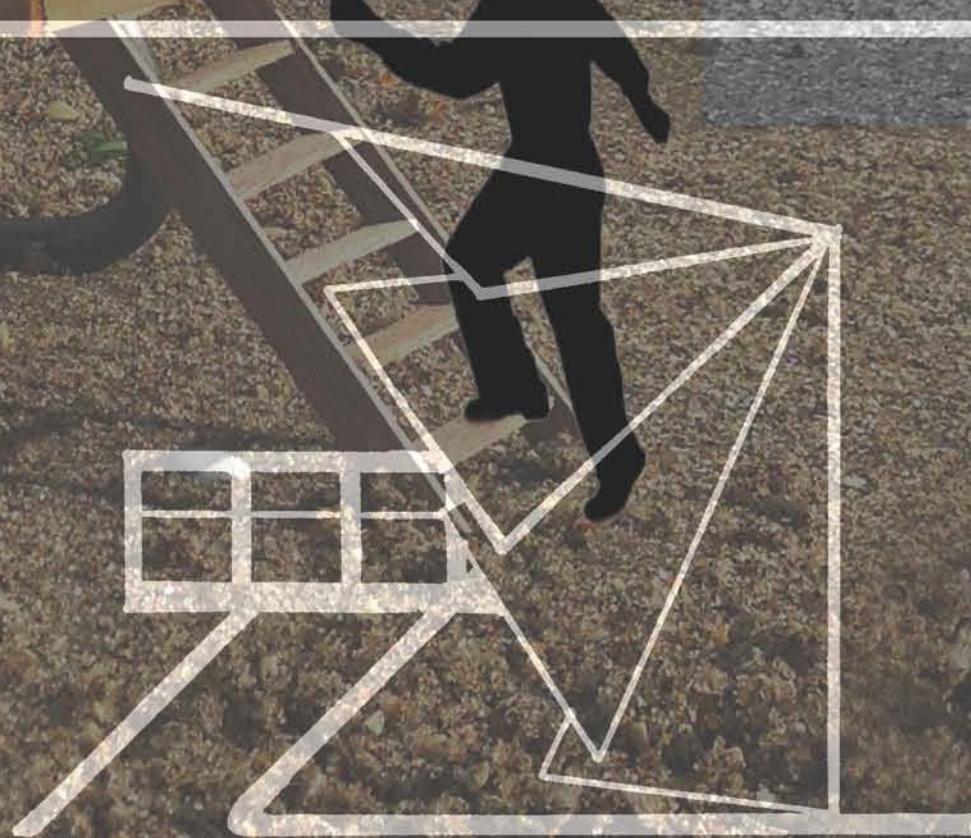

SIDE ELEVATION

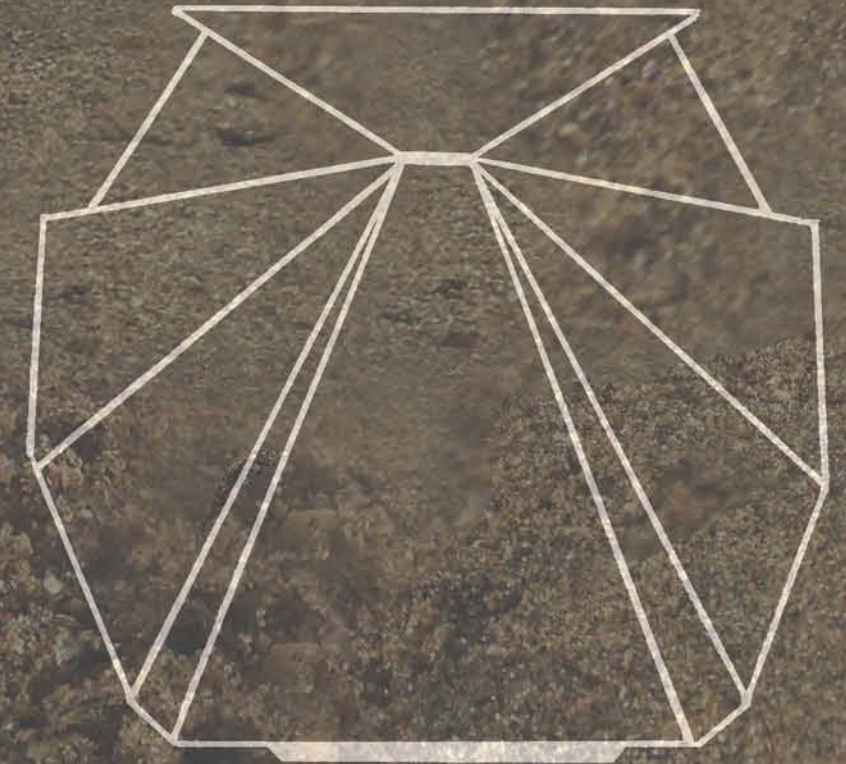

END ELEVATION SCALE 1:50